


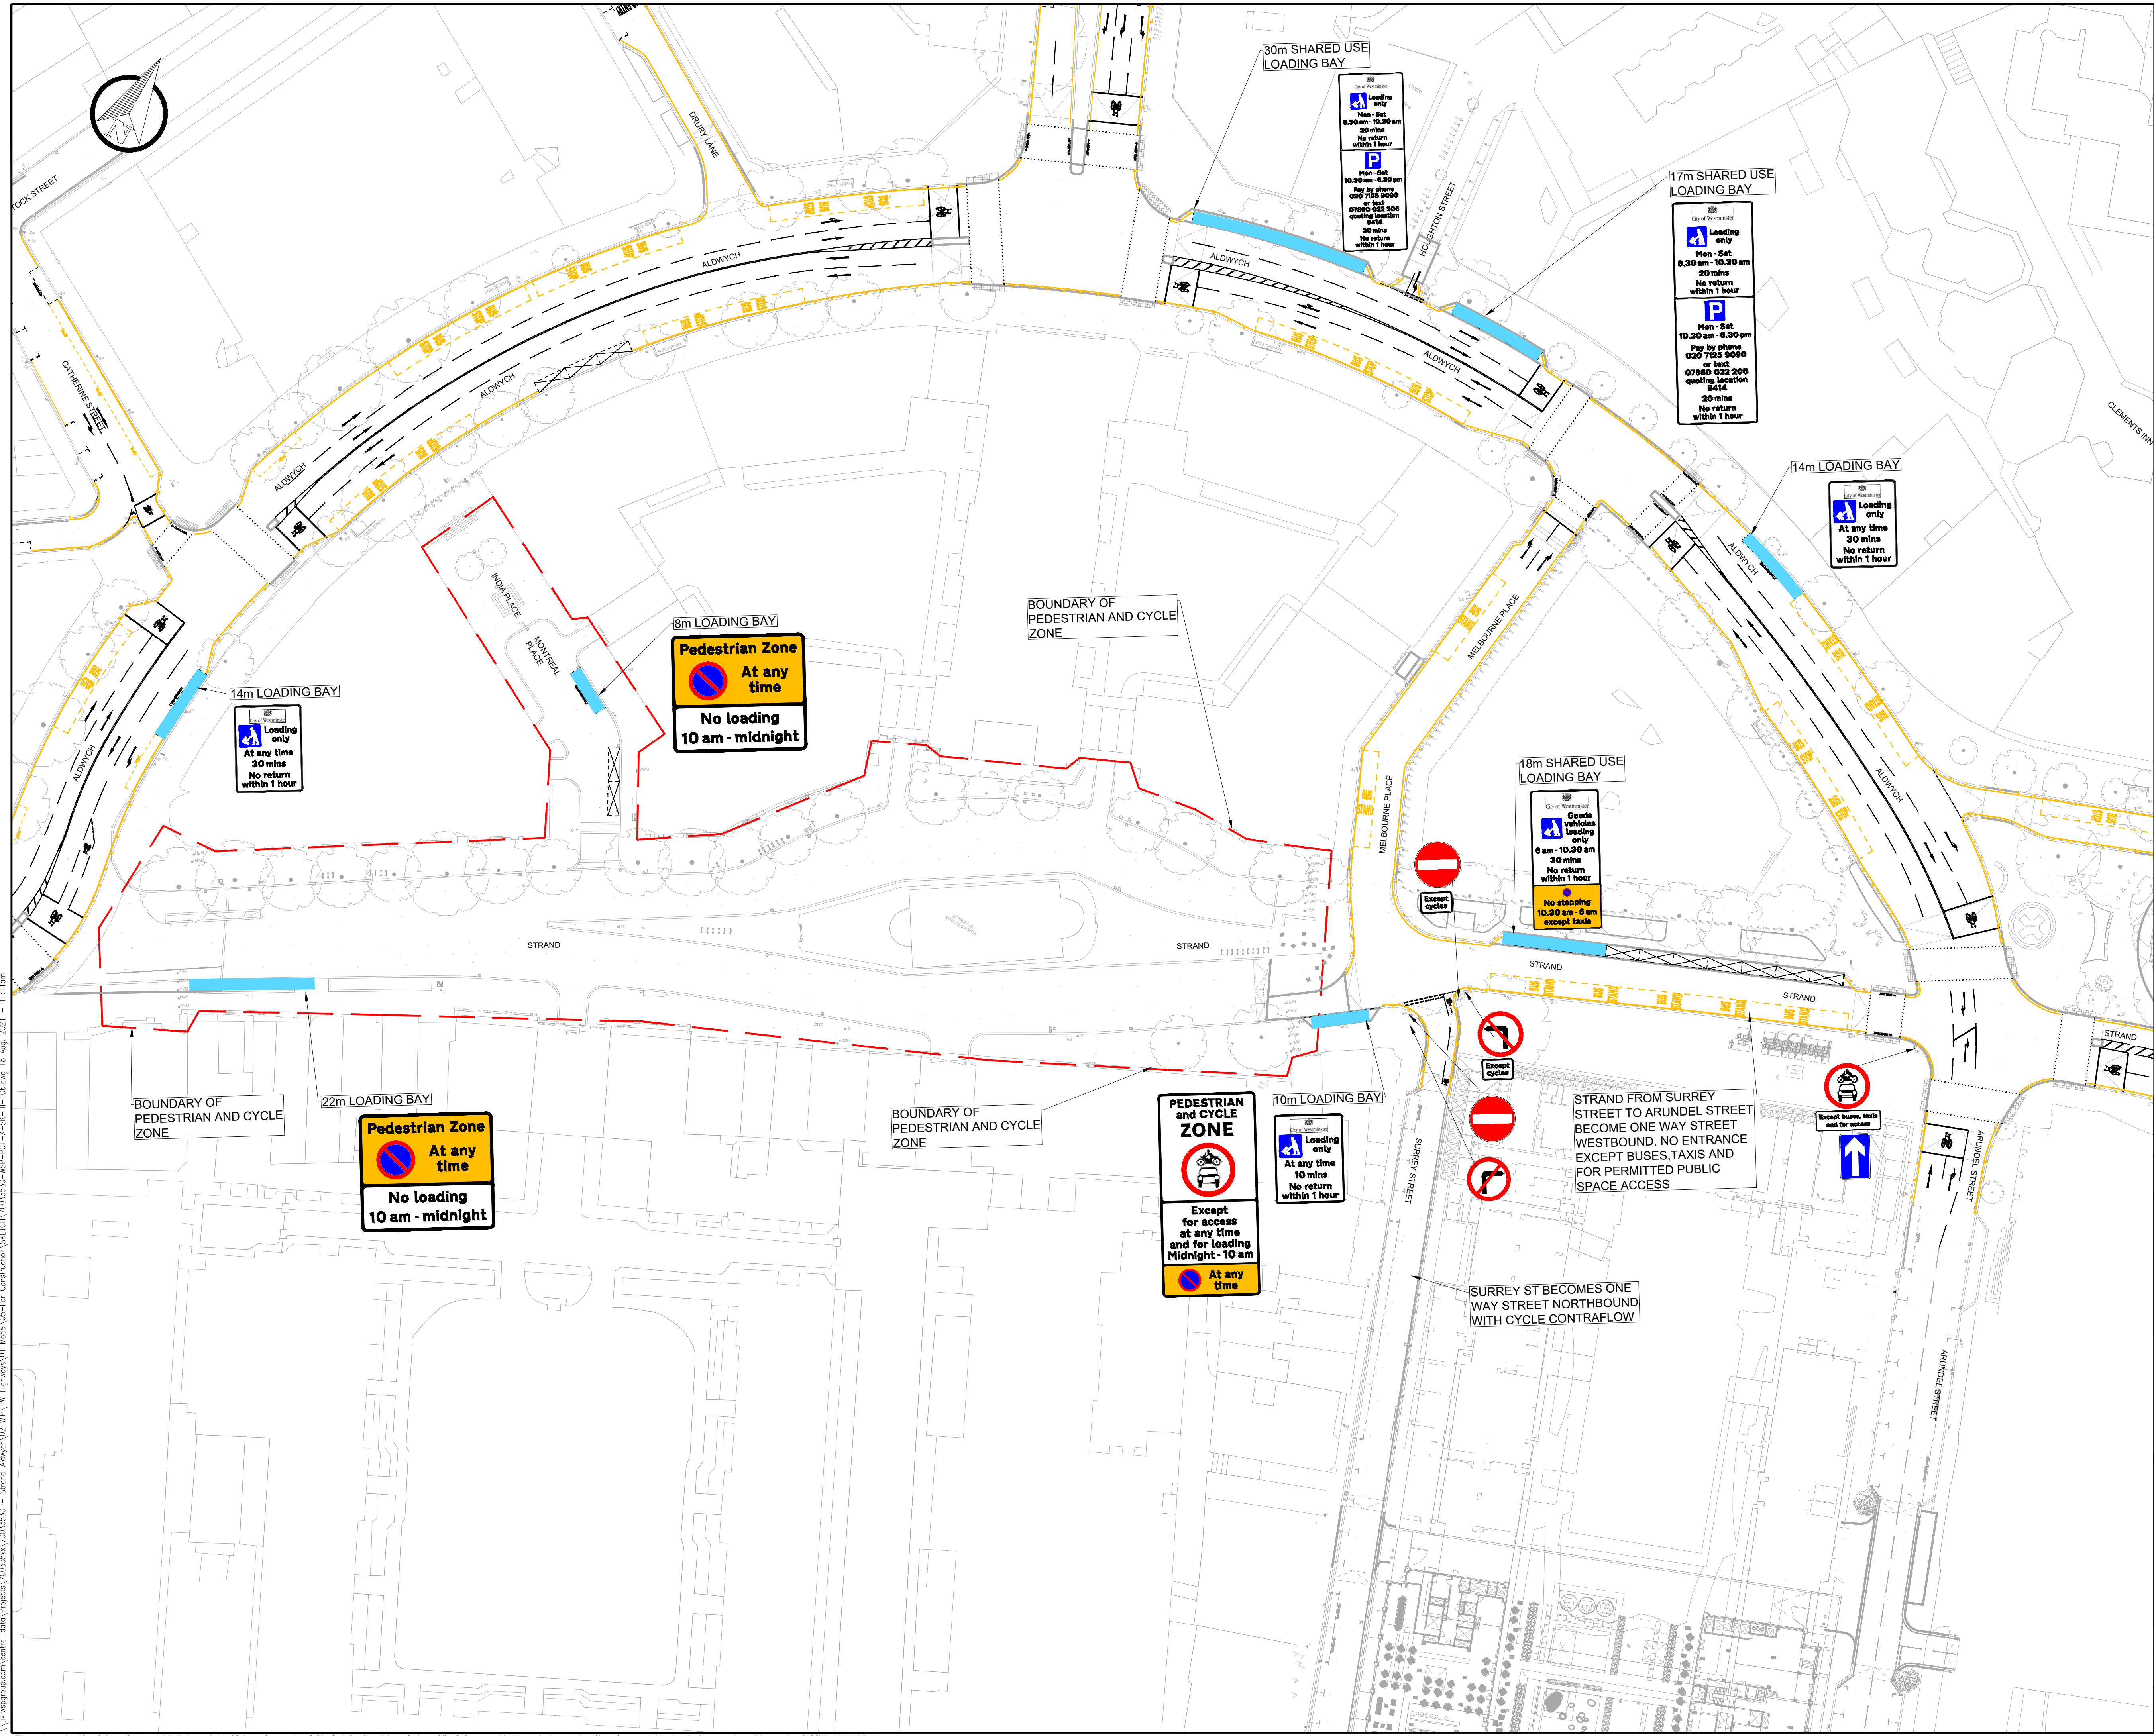

NOTES:

STRAND FROM LANCASTER PLACE TO SURREY STREET BECOMES A PEDESTRIAN AND CYCLE ZONE FROM 10AM TO MIDNIGHT. DURING THIS TIMEFRAME ONLY PERMITTED ACCESS TO OFF-STREET PREMISES WOULD BE ALLOWED WITHIN THE PUBLIC SPACE.

REV	DATE	BY	DESCRIPTION	CHK	APD

DRAWING STATUS: SKETCH



25 Mandela Way, London, SE1 5SZ
www.fmcconway.co.uk www.wsp.com

CLIENT



City of Westminster

PROJECT

STRAND ALDWYCH
PUBLIC REALM IMPROVEMENTS

TITLE

LOADING BAYS MAP
SHEET 01 OF 01

SCALE @ A1	NTS	DATE	18.08.2021	DESIGN/DRAWN	NP	CHECKED	JL	APPROVED	JN	SHEET	A1
JOB No:	70033530	FMC PROJECT No:	WWESA2009	BRIEF/DOB No:	80041213						

DRAWING No:	70033530-WSP-P01-X-SK-HI-106-OA S5-C01	REV:	
-------------	--	------	--

\\uk.wspgroup.com\central_data\Projects\70033530 - Strand Aldwych\02_Maps\05-For Construction\SKETCH\70033530-WSP-P01-X-SK-HI-106-OA.dwg 18 Aug. 2021 - 11:11 am