


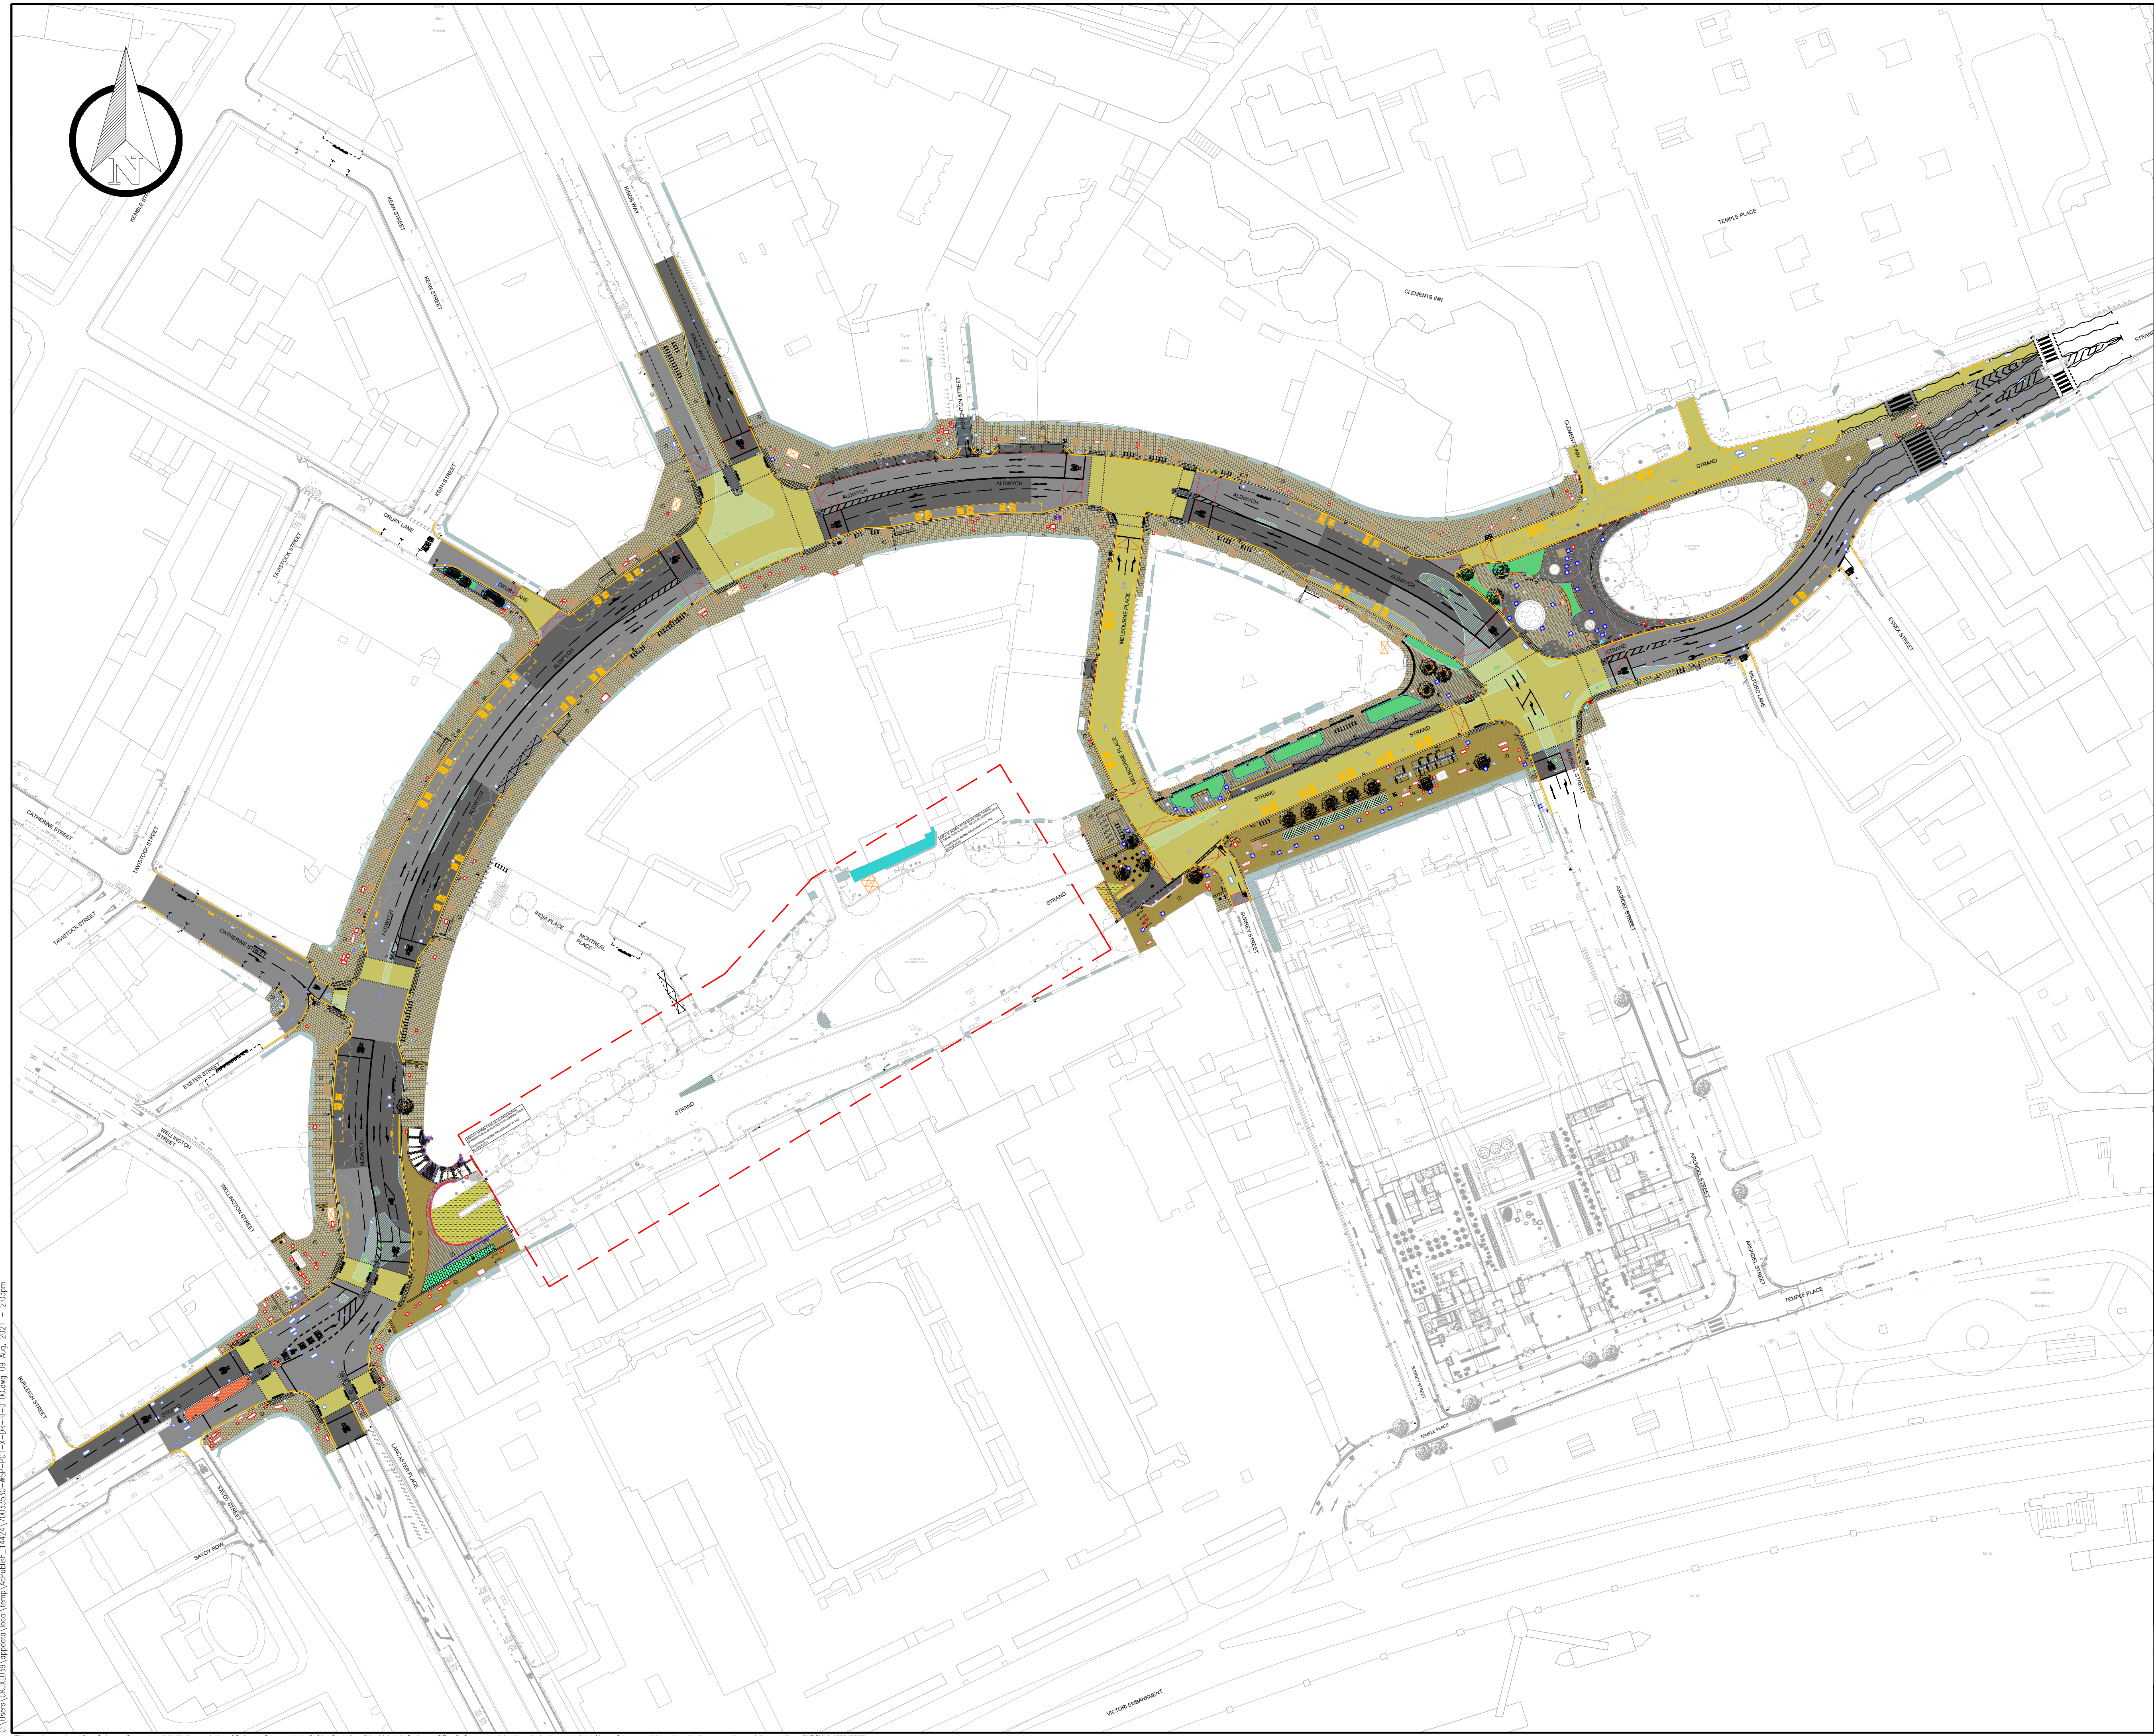

FOR KEY AND GENERAL INFORMATION REFER TO
FOLLOWING SHEETS

DRAWING STATUS

FOR CONSTRUCTION



City of Westminster

STRAND ALDWYCH
PUBLIC REALM IMPROVEMENTS

SCALE @ A1	DATE	DESIGN/DRAWN	CHECKED	APPROVED	SHEET
NTS	29.07.2021	JL	JCH	CDS	A1
JOB No.	FMC PROJECT No.		BRIEF/DSB No.		
70033530	WWESA2009		80041213		

DRAWING No.	REV.
70033530-WSP-P01-X-DR-HI-0100-OAS5-C03	